


CERTIFICATE OF SURVEY
LOT 5 OF BLOCK 4 OF ORCHARD VILLA SITE
 A RECORD SUBDIVISION LOCATED IN GOVT LOT 4 SECTION 9, T24N, R19W,
 P.M.M., LAKE COUNTY, MONTANA.


462038

PURPOSE OF SURVEY
 THIS SURVEY IS A RETRACEMENT OF AN EXISTING TRACT OF
 RECORD AND FILED PURSUANT TO RS-9-01 MCA.

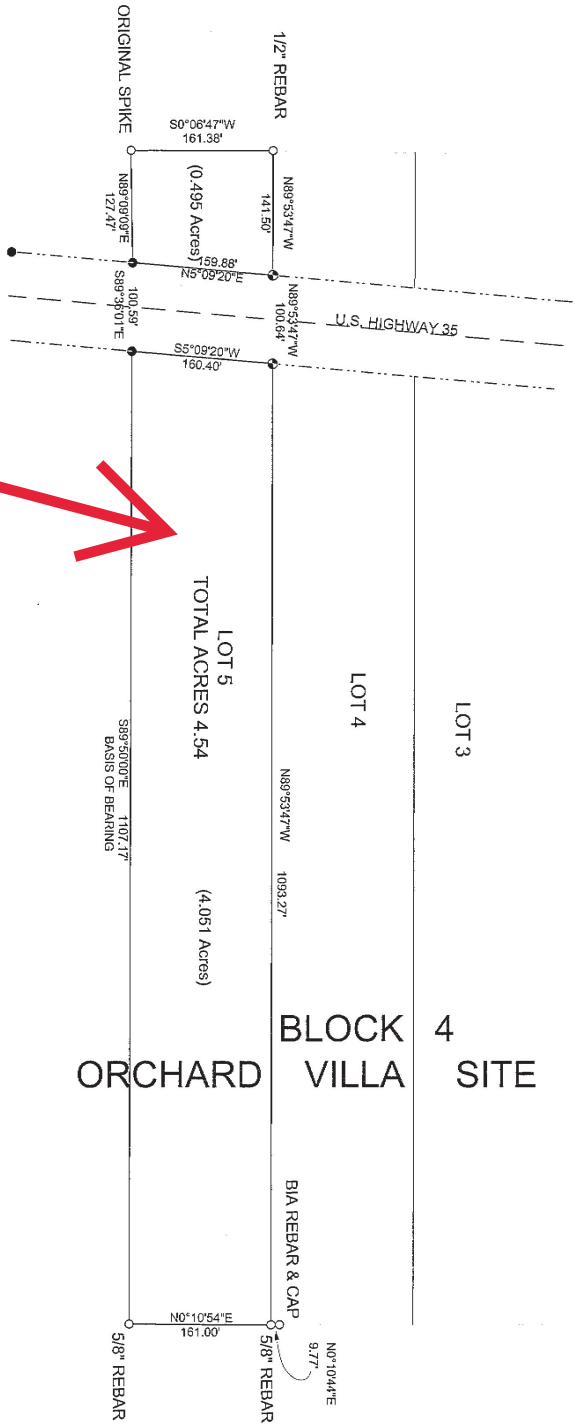

Legend

- DENOTES SET 3/4" X 24" REBAR WITH CAP STAMPED
- MARKS BEARS SQUARES.
- DENOTES FOUND SET REBAR WITH 1/4" WPC STAMPED WESTER 1430 S.
- DENOTES FOUND AS NOTED.

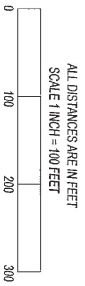

DATE OF SURVEY, AUG. 9, 2005
 SURVEY PREPARED AT THE REQUEST OF RECORD OWNER MARTIN DOWLING TRUSTEE

CERTIFICATE OF SURVEYOR



DANIEL P. EMER
 REGISTERED PROFESSIONAL LAND SURVEYOR
 LAKE COUNTY PLANNING DEPT.
 LAKE COUNTY SANITATION DEPT.
 DATE 9/16/05
 DATE 8/19/05

FILED FOR RECORD THIS 12 DAY OF SEPT., 2005
 AT 8:27 O'CLOCK P.M.
 RUTH E. HODGES BY Deputy Recorder
 CLERK & RECORDER
 CERTIFICATE OF SURVEY NO. 103411 & 1