

H-265

99997

DEED EXHIBIT

NELLIE MAY TIFFANY

TO

CLYDE D. & JENNIE M. GOOD

STATE OF MONTANA

County of Lake,

Filed on the 15 day of June

A. D. 1952 at 11:36 a.m.

A. D. Cobb

County Clerk and


By Ruth Herried

50402

H-265

591
P.H.S. Ex. 1

Uhde - Grob

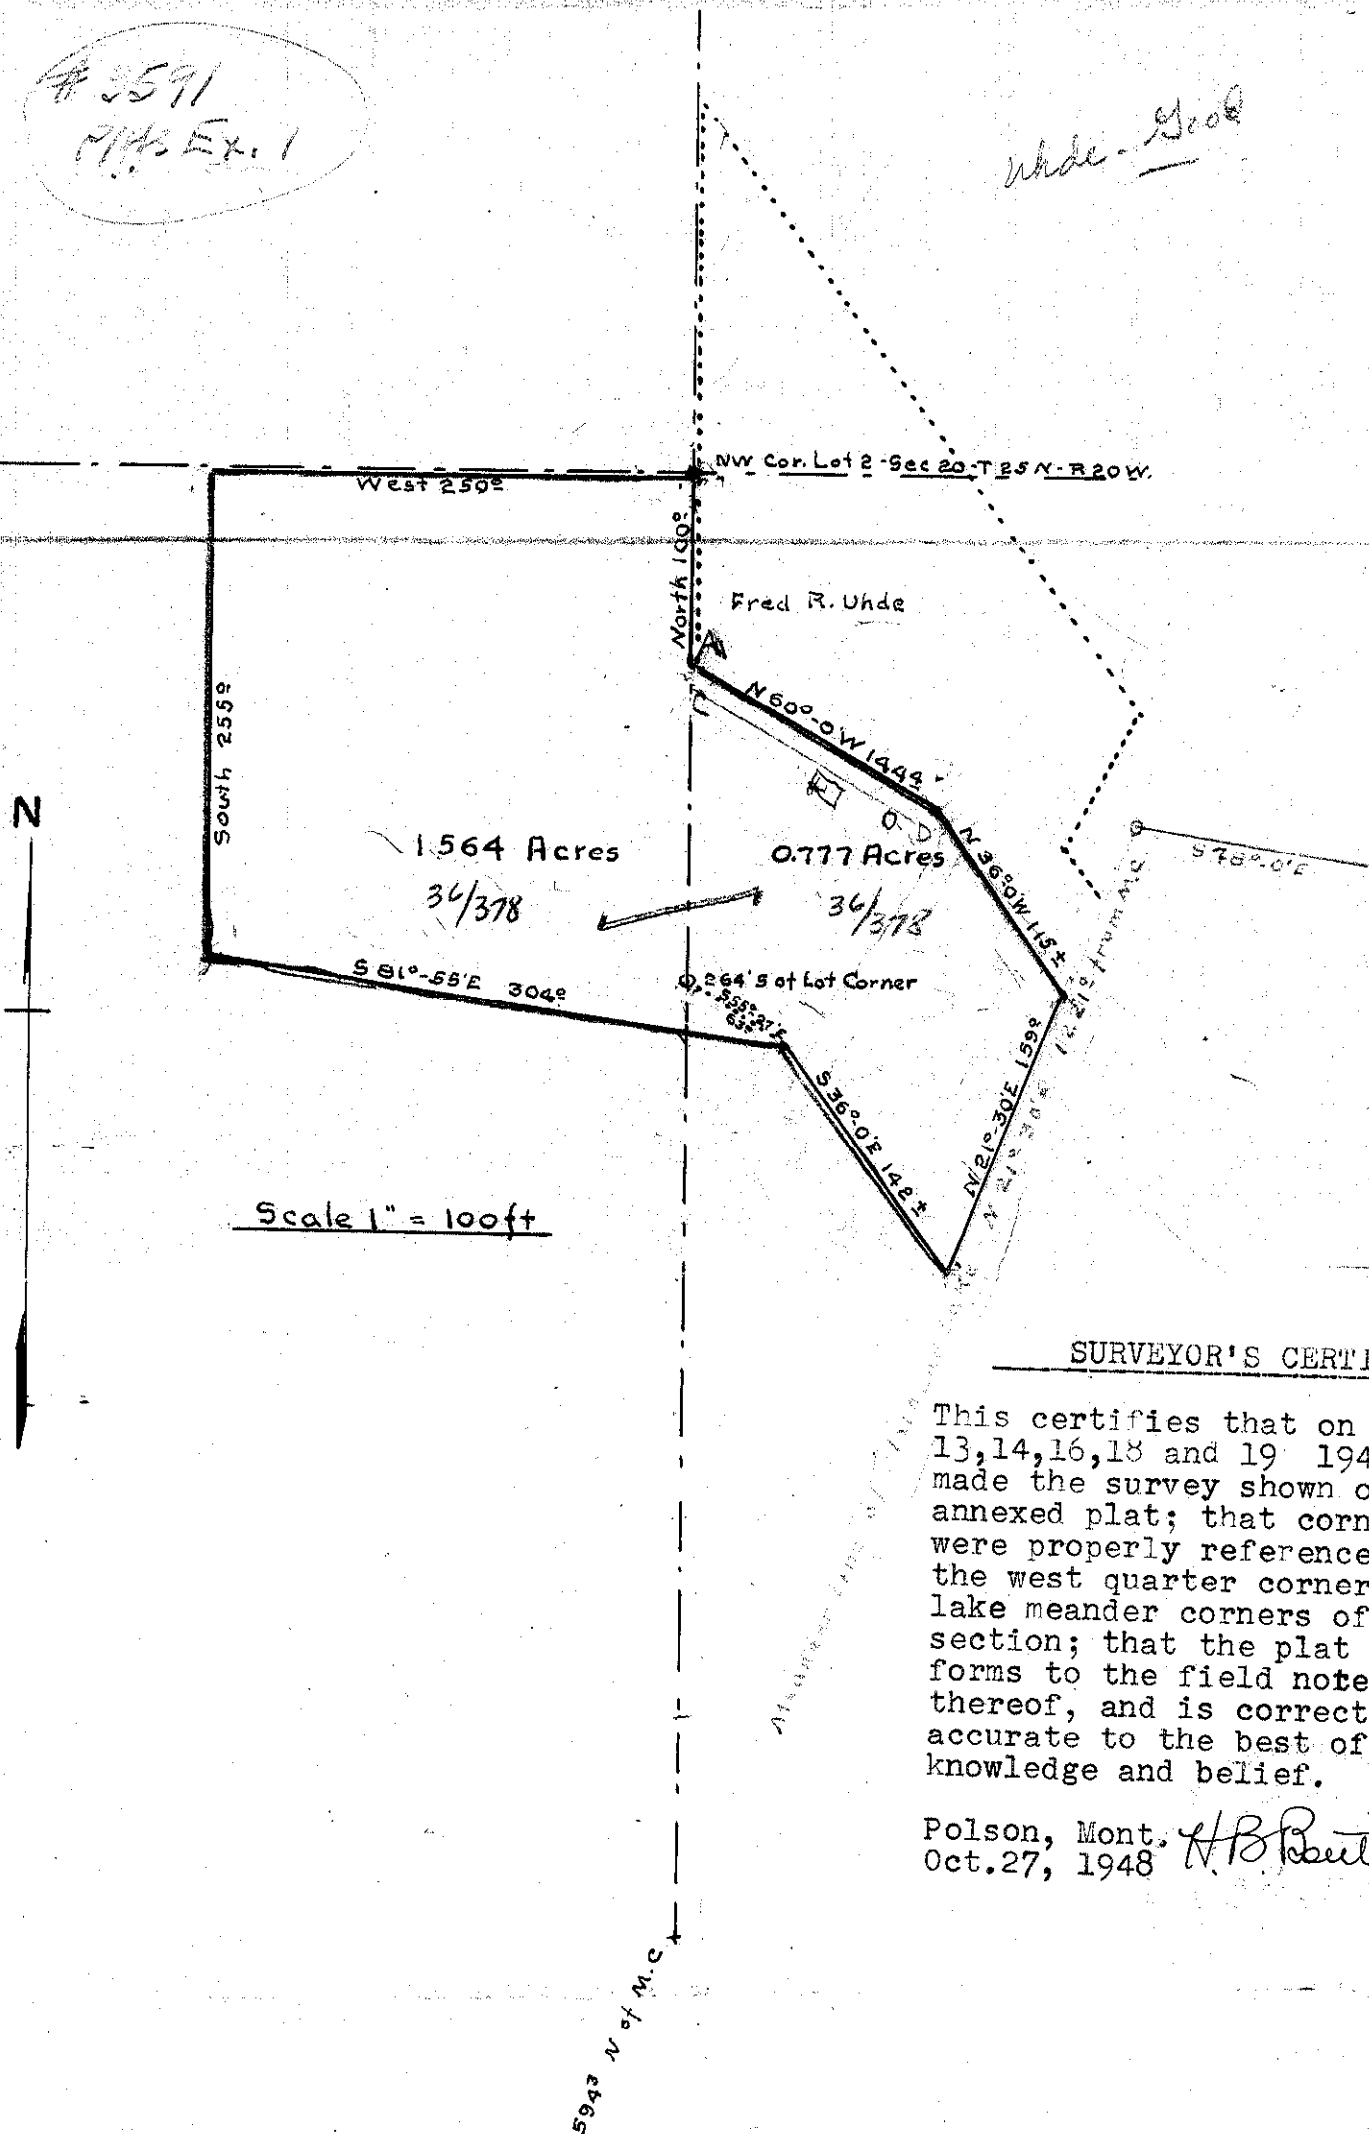

SURVEYOR'S CERTIFICATE.

This certifies that on October 13, 14, 16, 18 and 19 1948 I made the survey shown on the annexed plat; that corners were properly referenced to the west quarter corner and lake meander corners of the section; that the plat conforms to the field notes thereof, and is correct and accurate to the best of my knowledge and belief.

Polson, Mont. *H.B. Benton*
Oct. 27, 1948