

10-7-33


BY: SANDS SURVEYING, INC.
995 THIRD AVENUE EAST
KALISPELL, MT 59901
PH: (406) 755-6401

JOB NO. 169788
JOB DATE 10/10/00
JOB FILE 13923


DATE: MARCH 13, 2000
FOR: RIT DONOHUE
OWNER: IRON HORSE AT WHITEFISH LLC

PLAT OF IRON HORSE, PHASE 4 A SUBDIVISION

CORRECTION SEE AFFIDAVIT

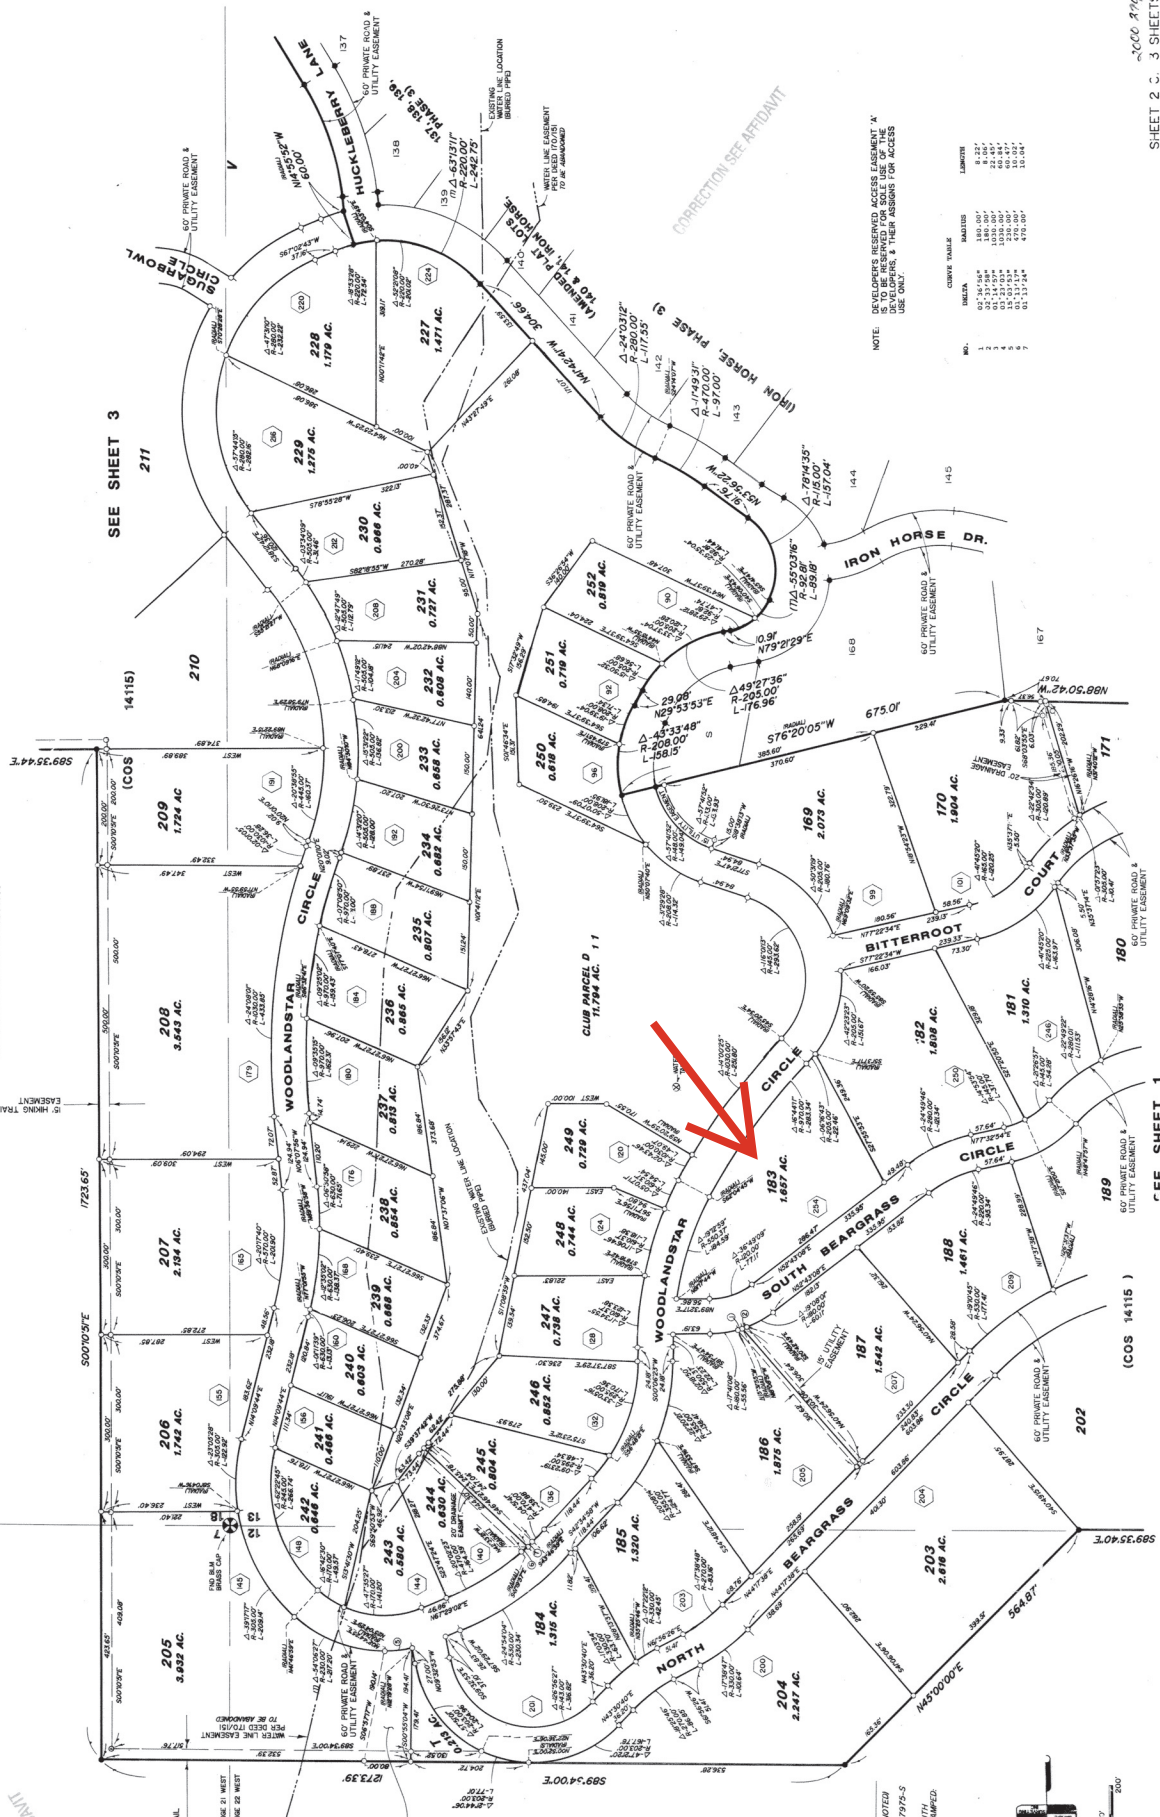

LEGEND
SECTION CORNER (AS NOTED)
EASEMENT (NOTED)
SET 1/2"=24" REBAR WITH
SANDS, 1975-5
ADDRESS

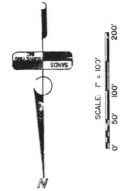

NOTE: DEVELOPERS RESERVE ACCESS EASEMENT A
DEVELOPERS, & THEIR ASSIGNS FOR ACCESS
USE ONLY.

