


ELI/2SWI/4 SEC. 25, T. 27N., R. 20W., PM, M., FLATHEAD CO., MONTANA

EI/2SWI/4 SEC. 25, T. 27N., R. 20W., PM, M., FLATHEAD CO., MONTANA
 SUBDIVISION

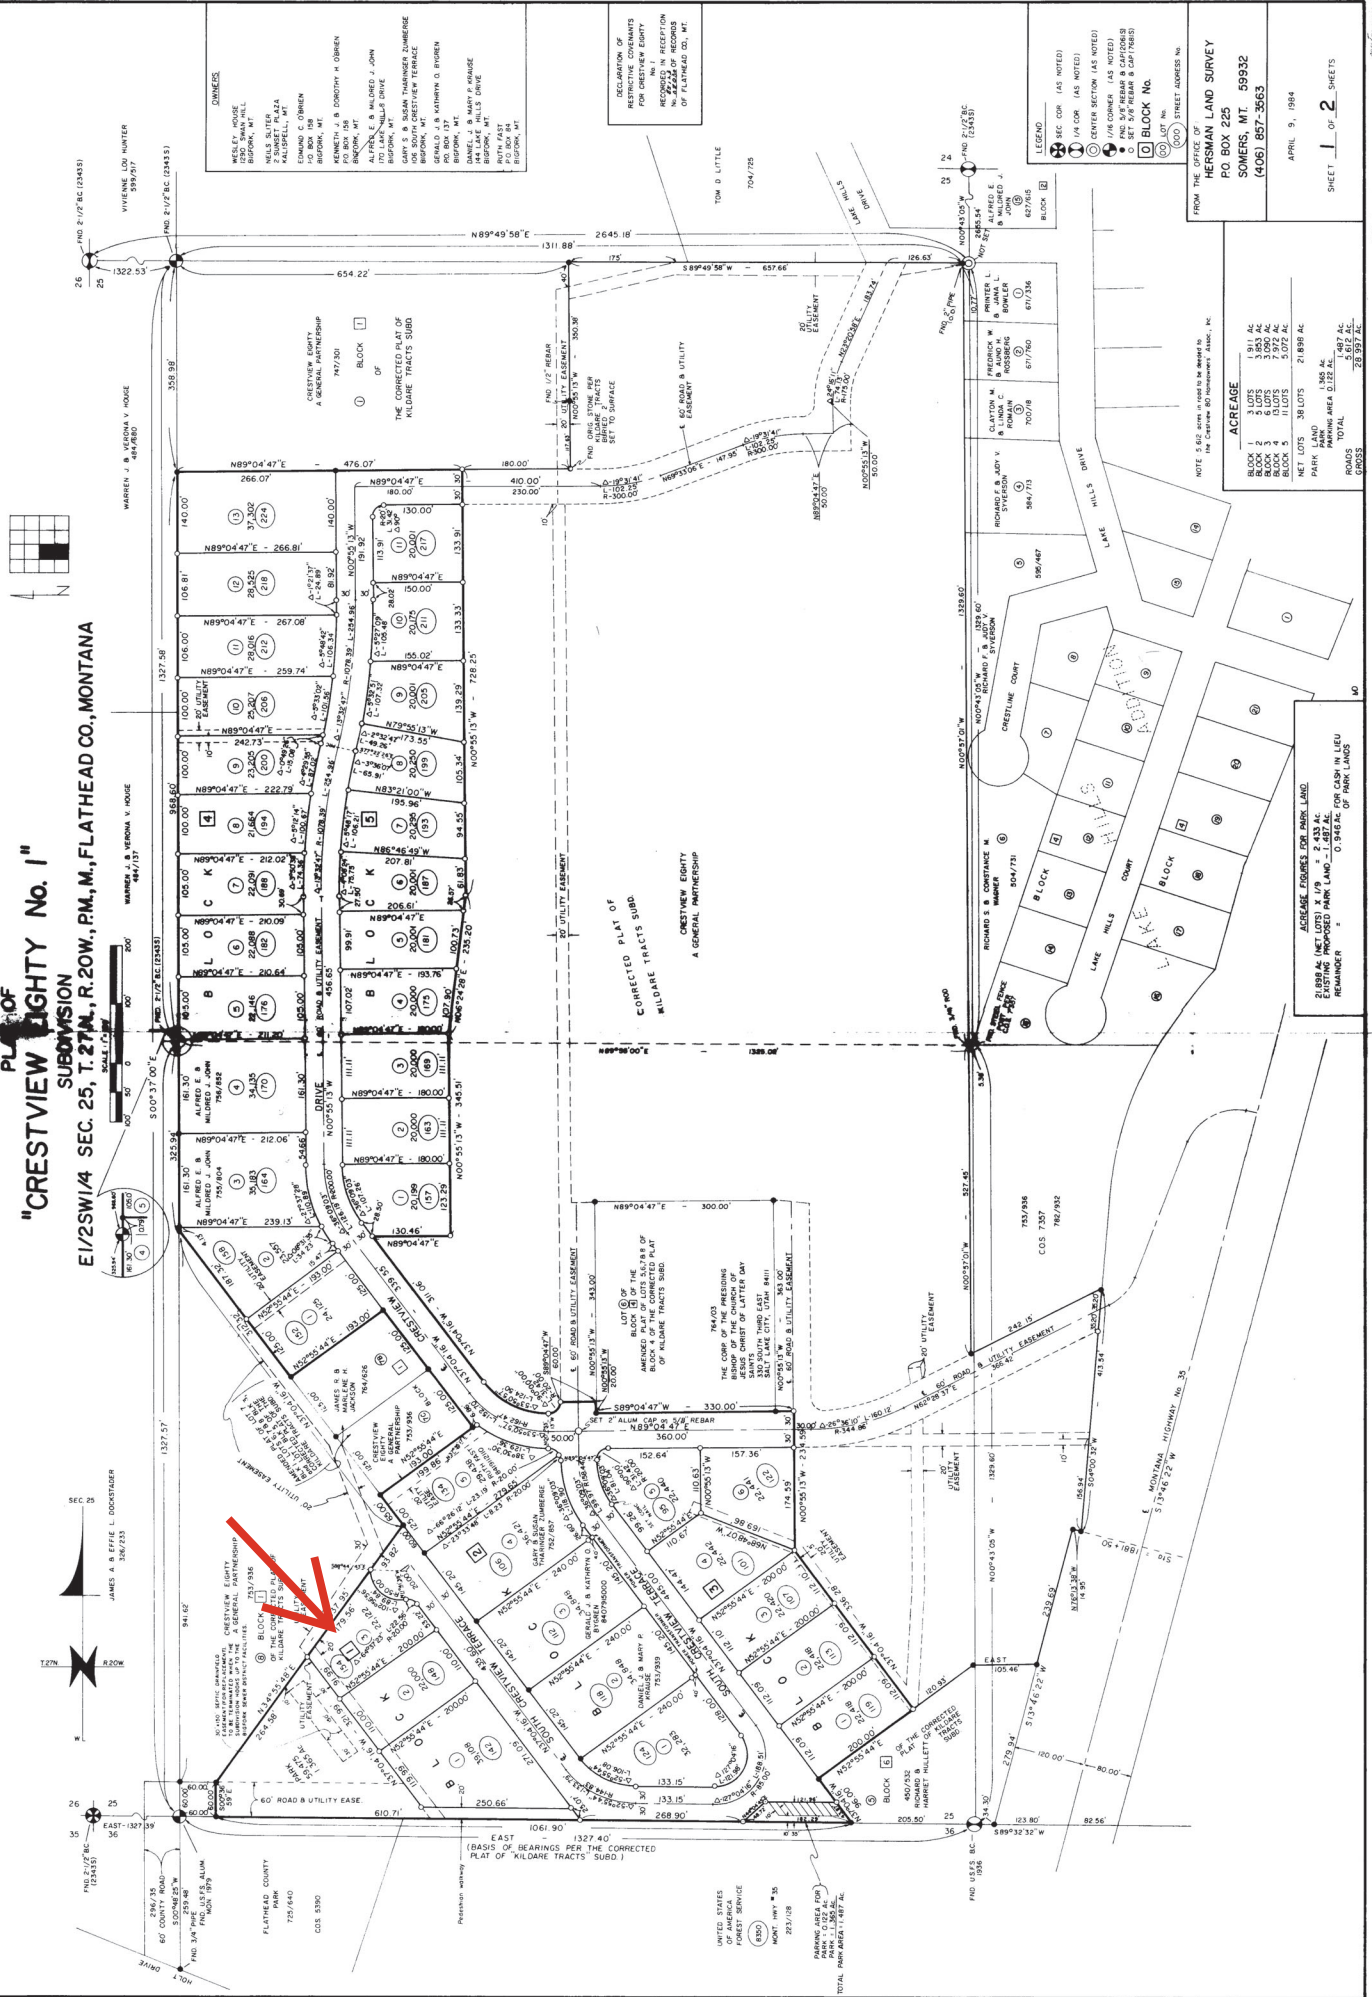

BLOCK 1	3 LOTS	1 911 AC
BLOCK 2	5 LOTS	3 853 AC
BLOCK 3	6 LOTS	3 090 AC
BLOCK 4	13 LOTS	7 372 AC
BLOCK 5	11 LOTS	5 072 AC
NET LOTS	38 LOTS	21 898 AC
PARK LAND		1 365 AC
PARKING AREA		0 122 AC
TOTAL		1 487 AC
ROADS		5 612 AC

<u>ACREAGE FIGURES FOR PARK LAND</u>	
21,698 AC (NET LOTS) x 1/9 =	2,433 AC.
EXISTING PROPOSED PARK LAND -	1,487 AC.
REMAINDER =	0.946 AC. FOR CASH IN LIEU OF PARK LANDS

FROM THE OFFICE OF HERSMAN LAND SURVEY P.O. BOX 225 SOMERS, MT. 59932 (406) 857-3663	APRIL 9, 1984 SHEET <u>1</u> OF <u>2</u> SHEETS
--	--

NOTE: 5.612 acres in road to be deeded to the Corporation.